




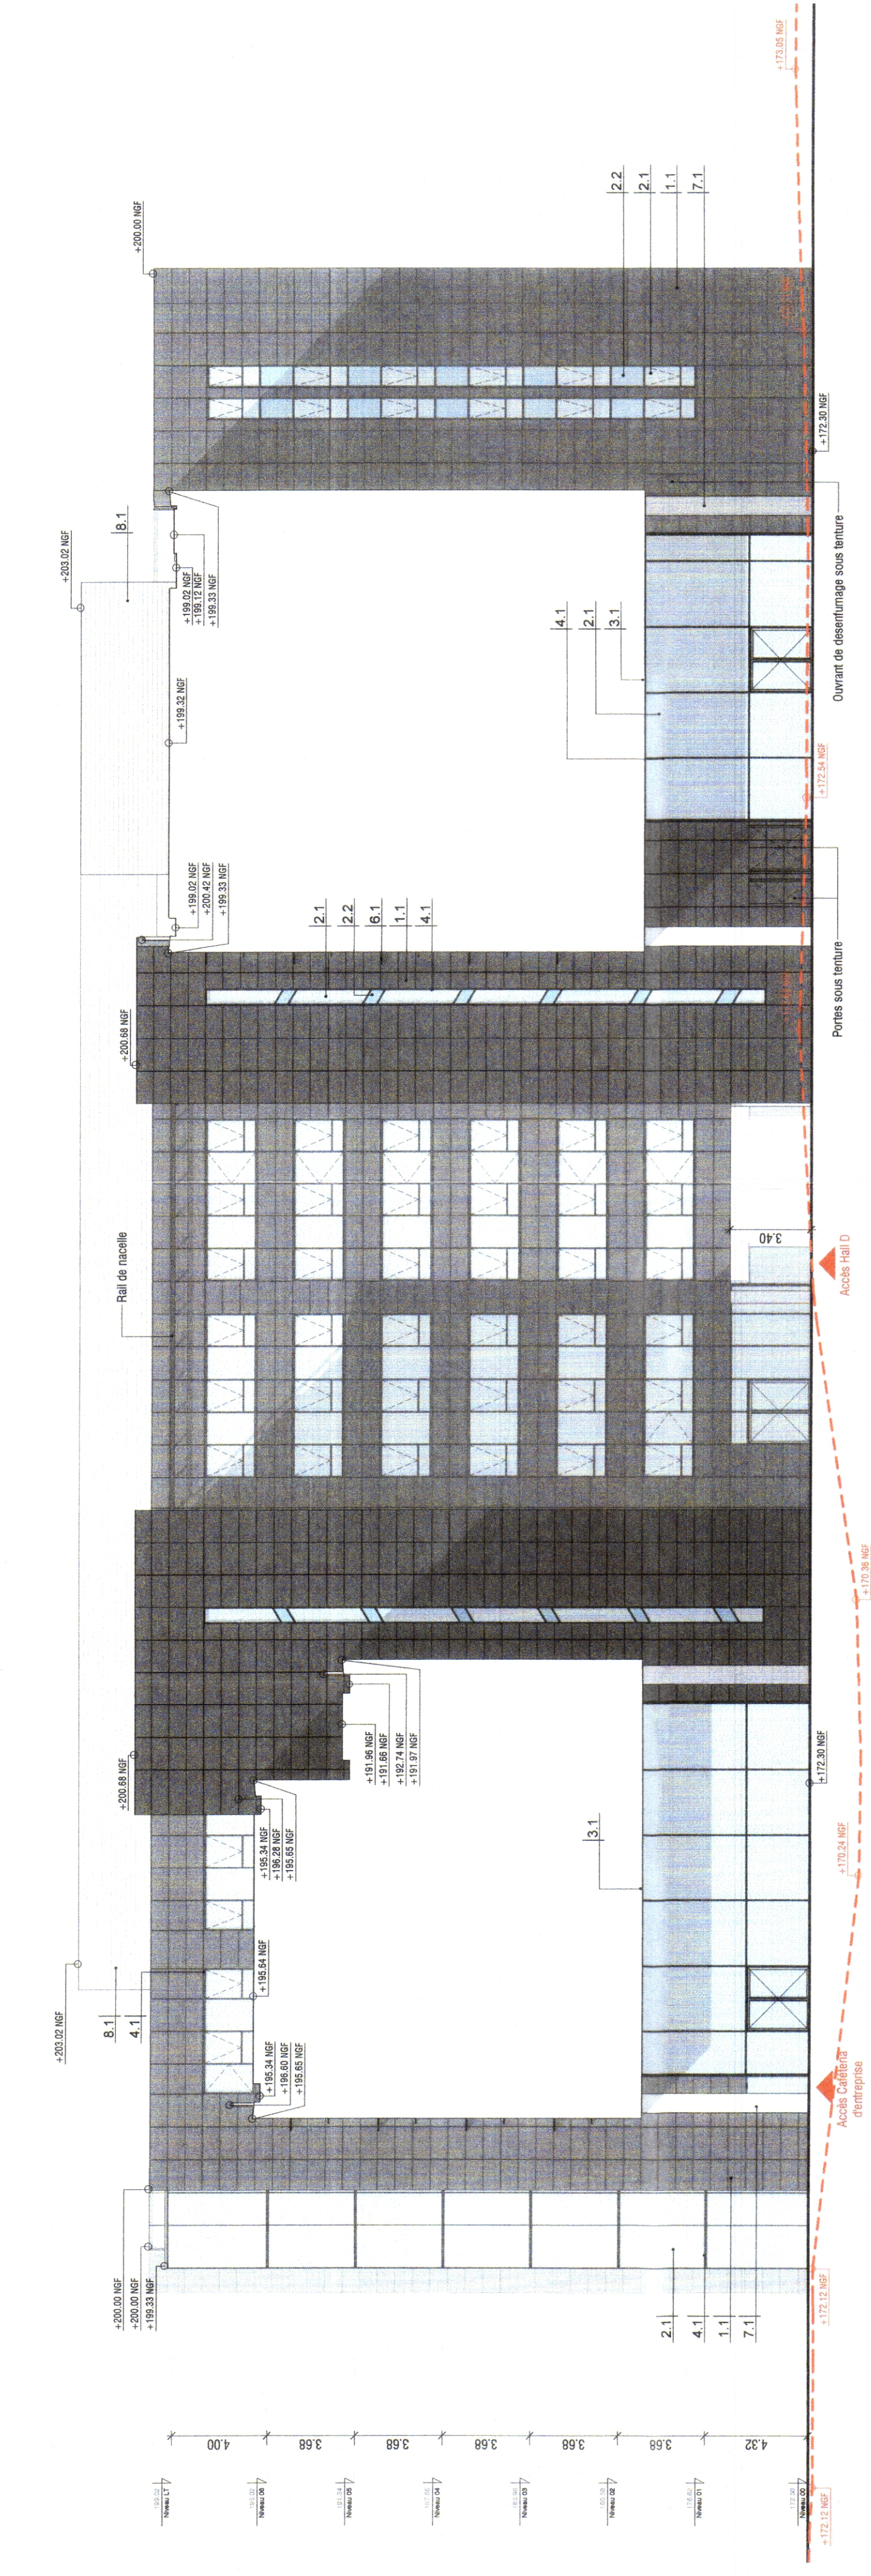


1 | Elevation Patio Est
Ech : 1 : 200

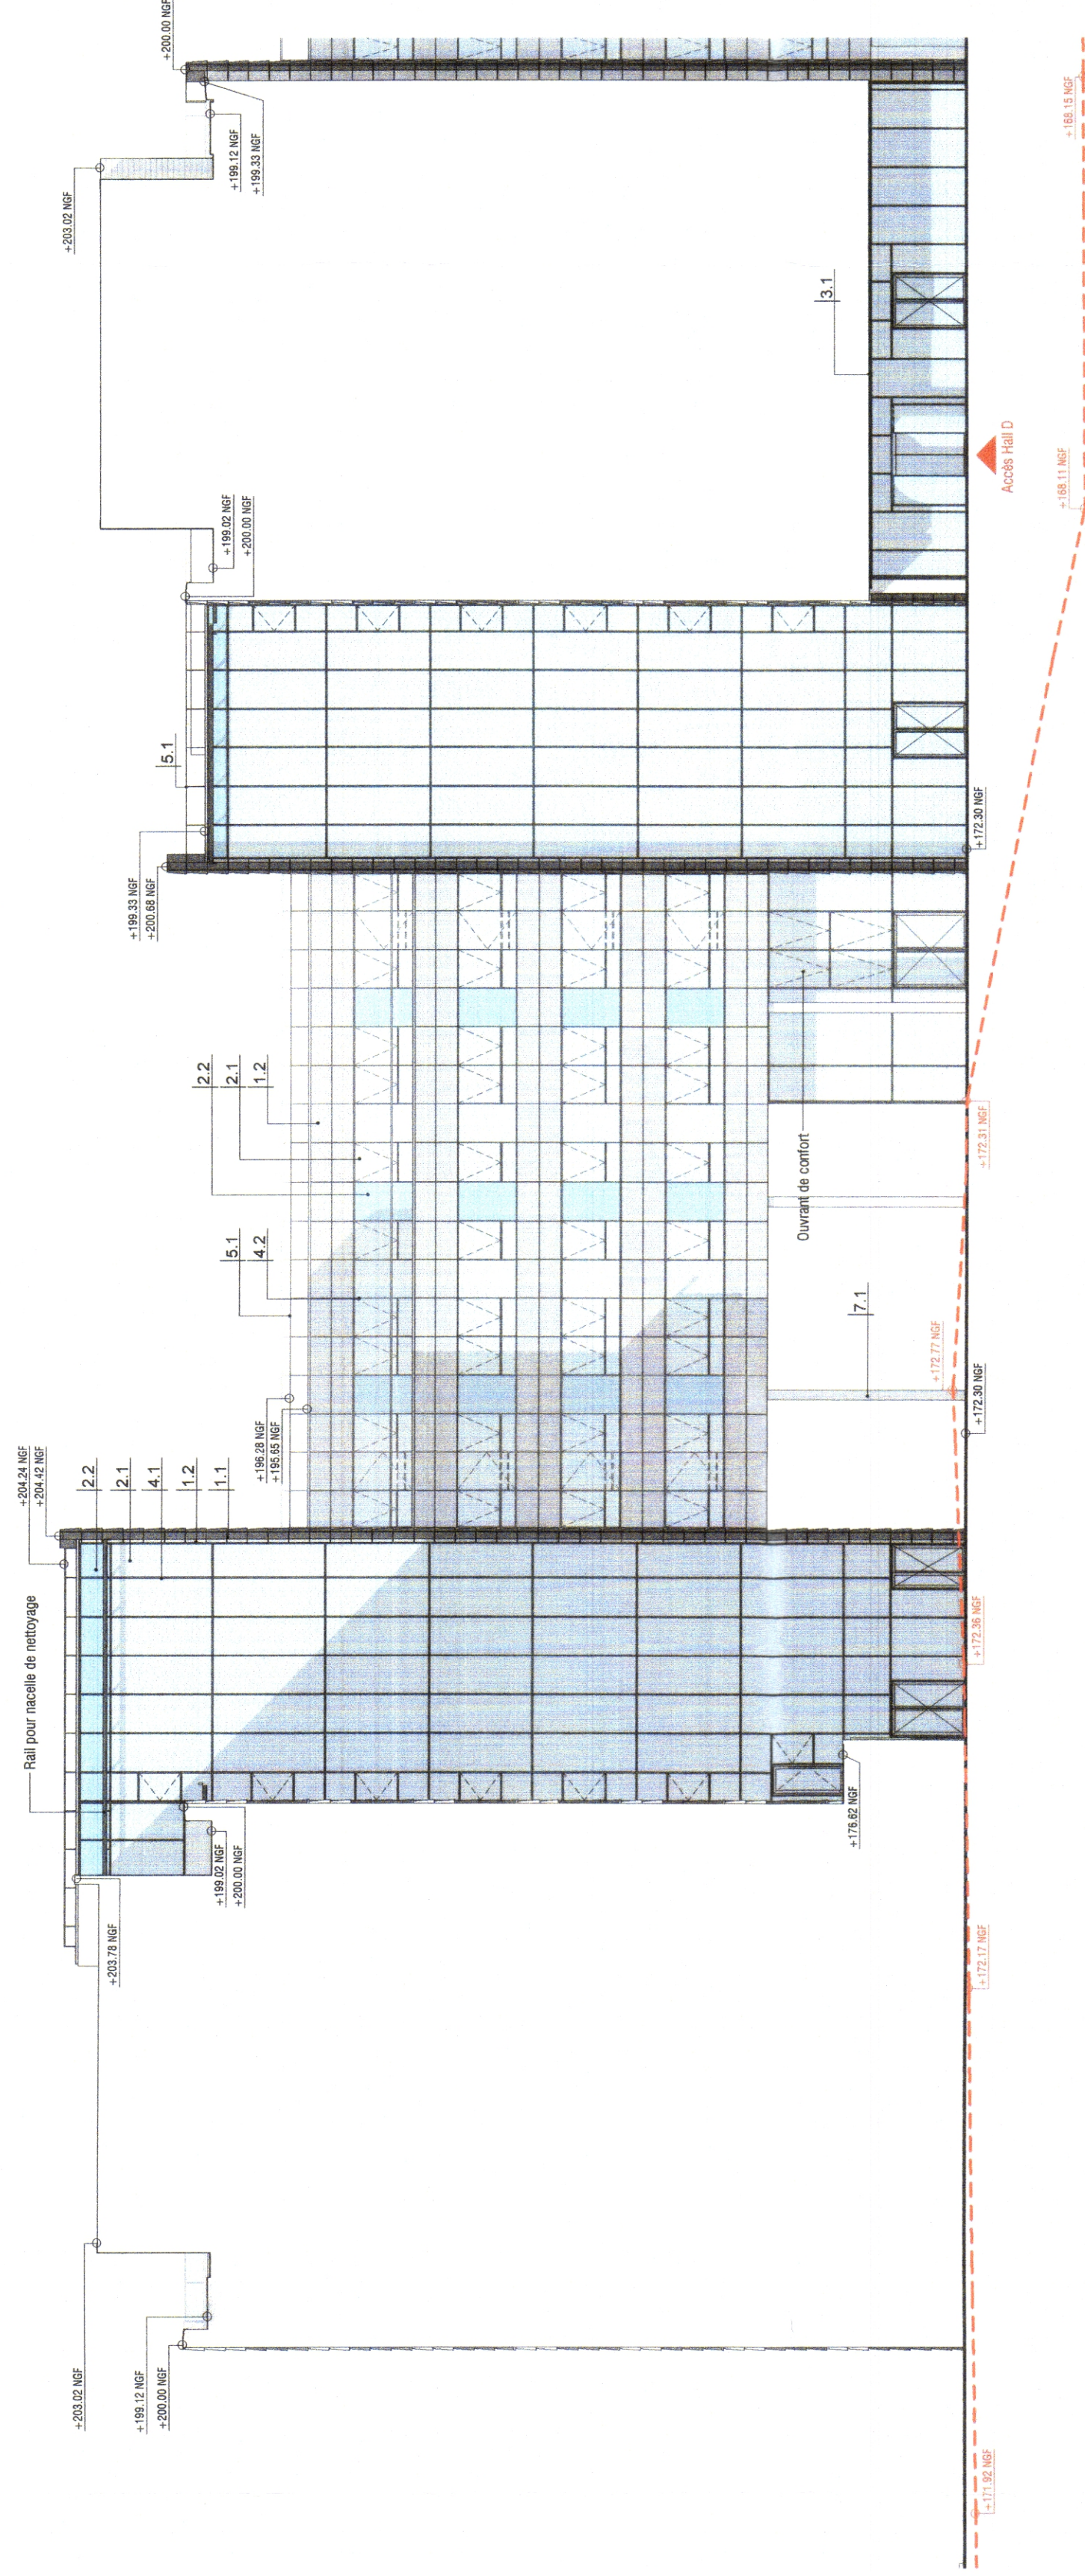


2 | Elevation Patio Nord
Ech : 1 : 200

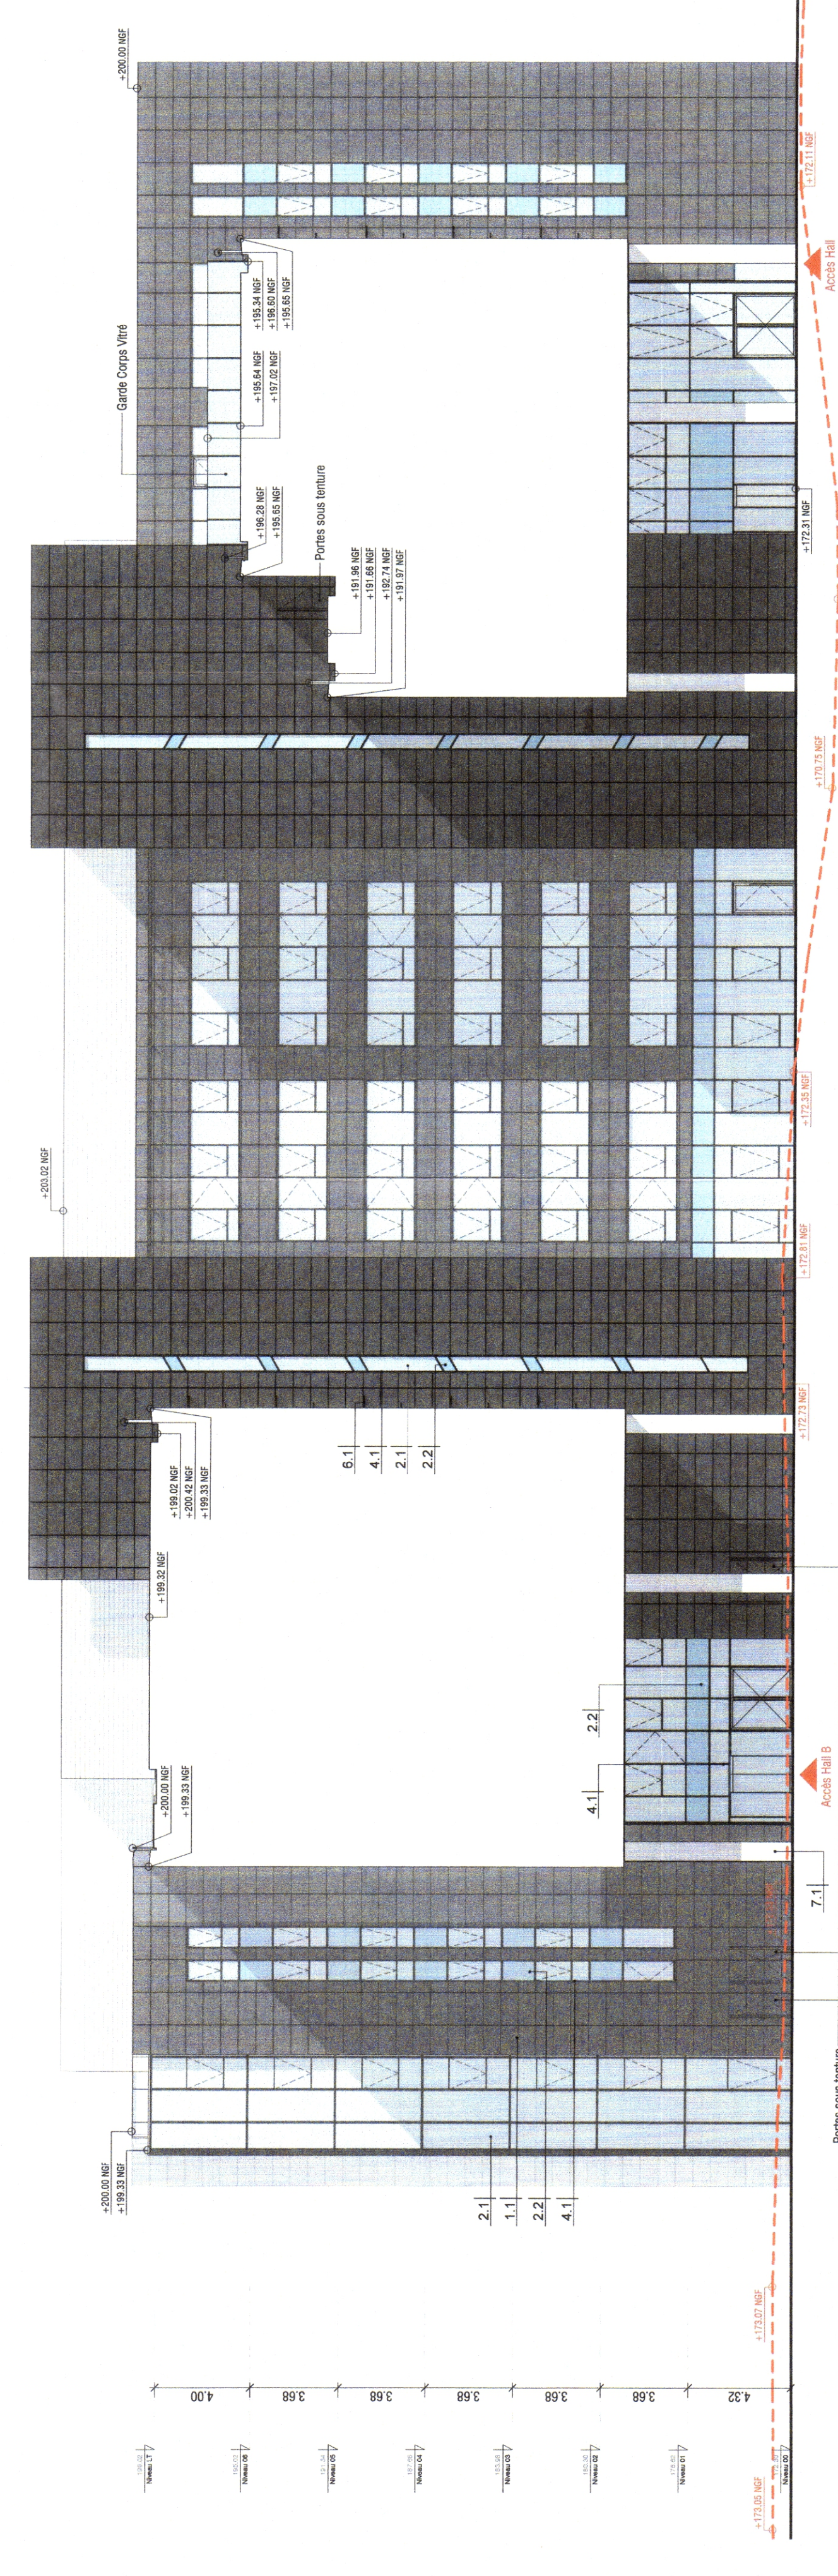

3 Elevation Ratio Quest

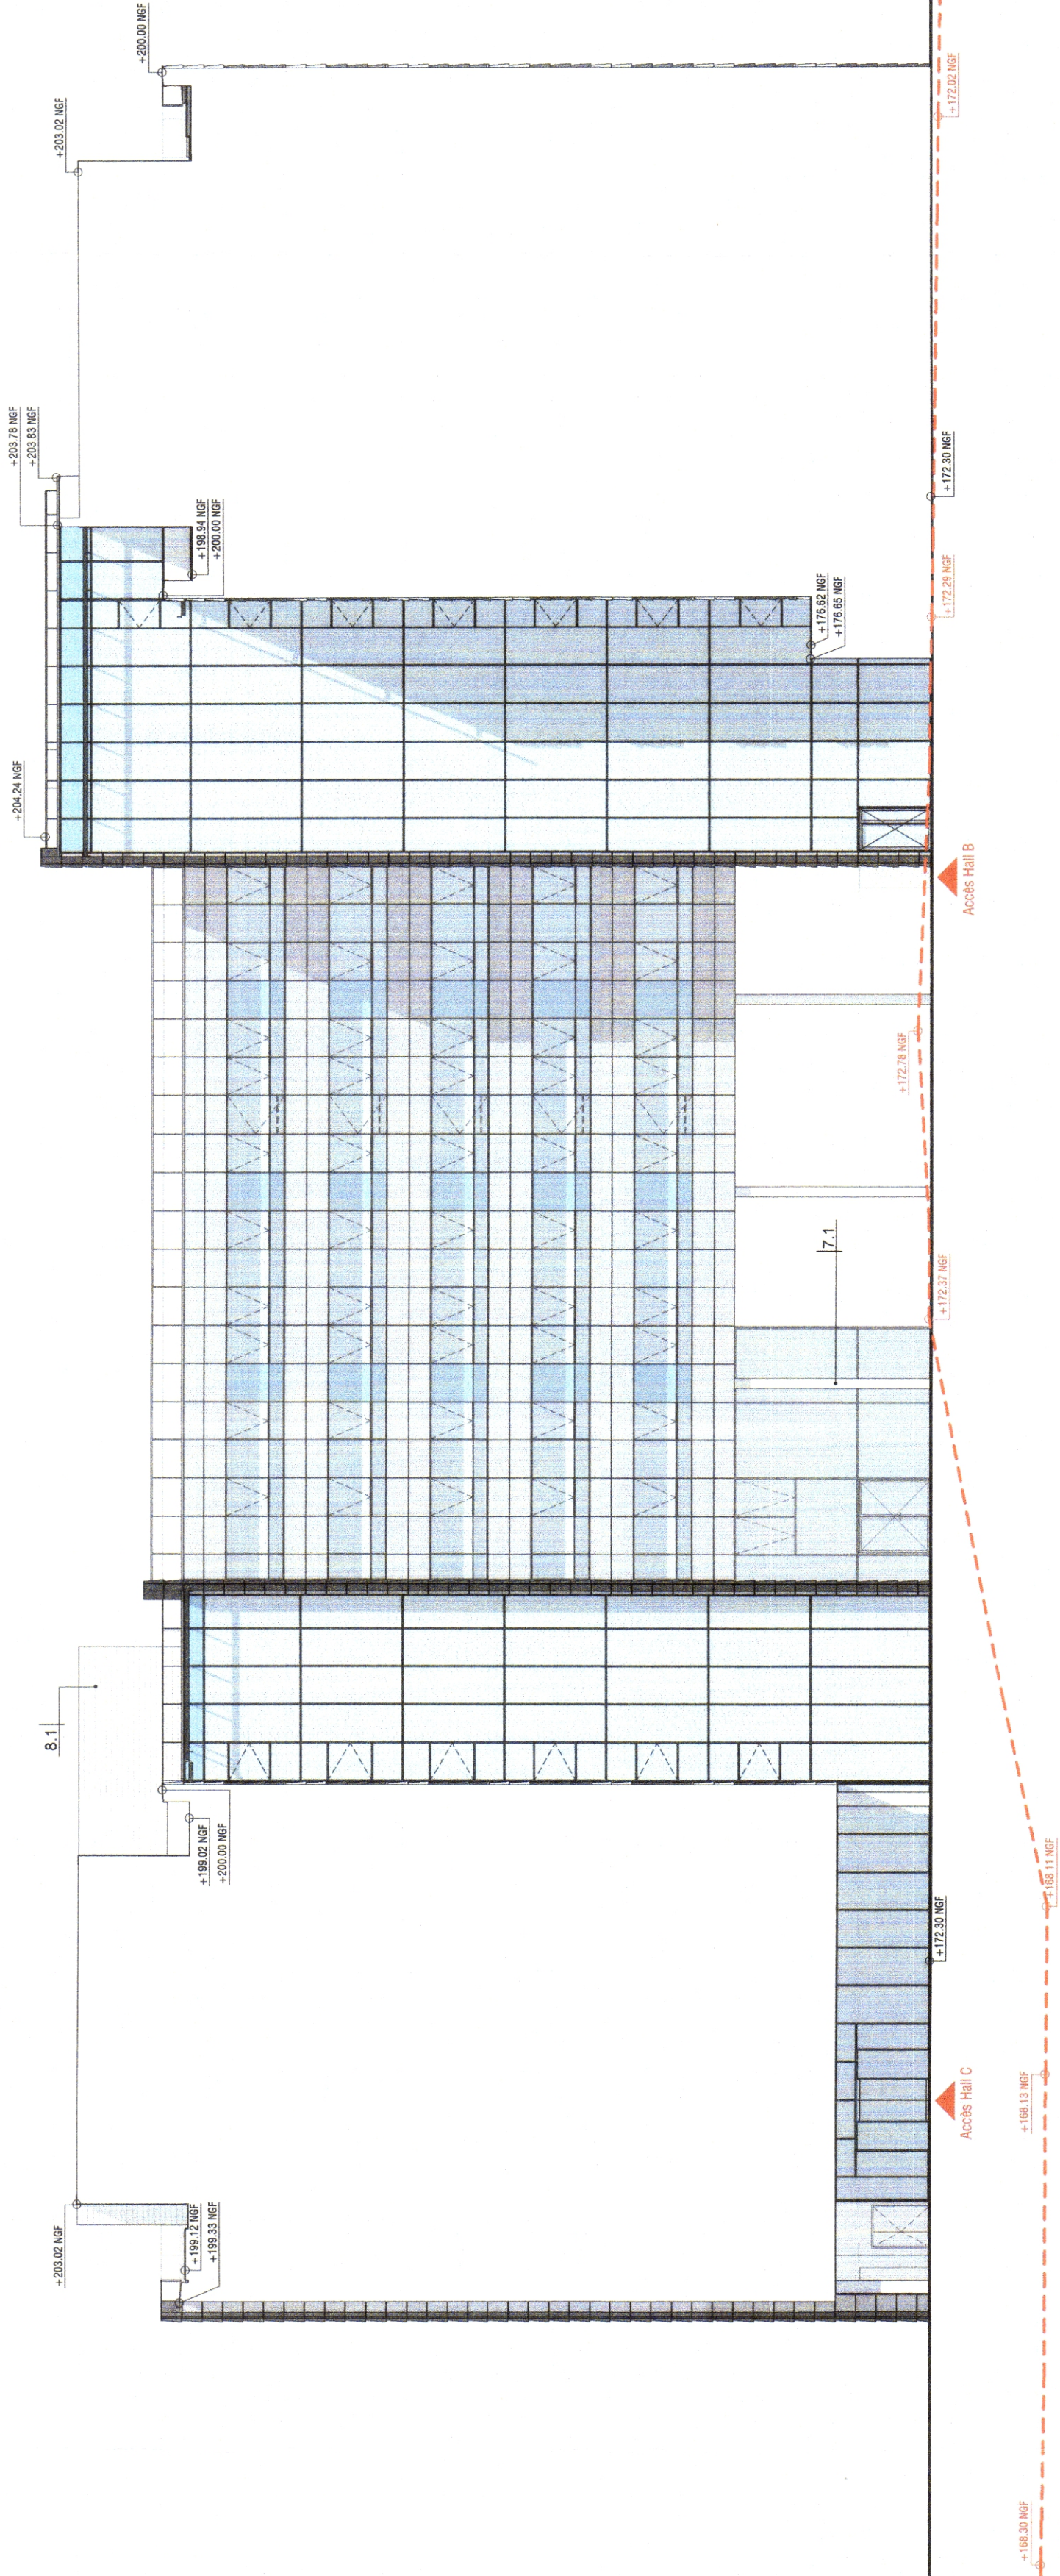

4 Elevation Patio Sud
Ech: 1:200

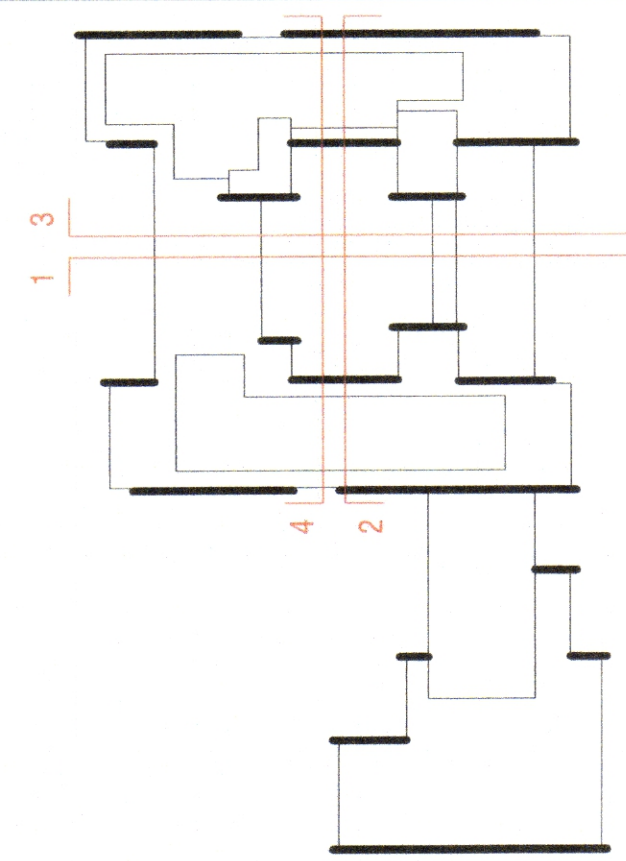[illegible]