


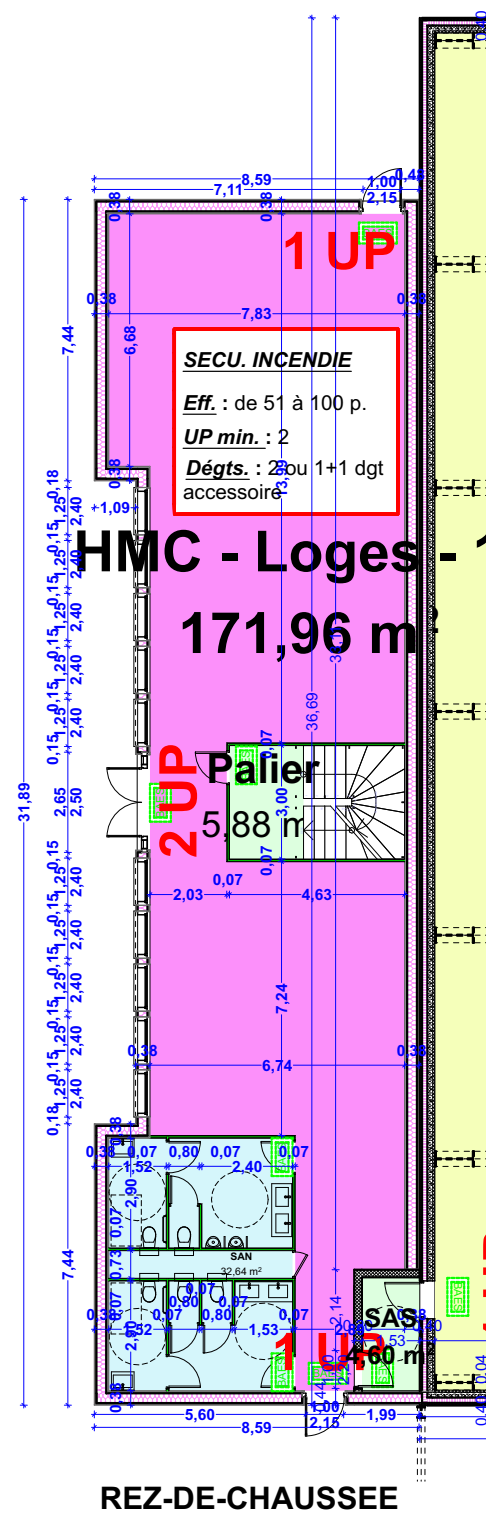

HMC - Loges - 1A

209,44 m²

